




1 ACCESS PANEL PLAN VIEW  
1:10

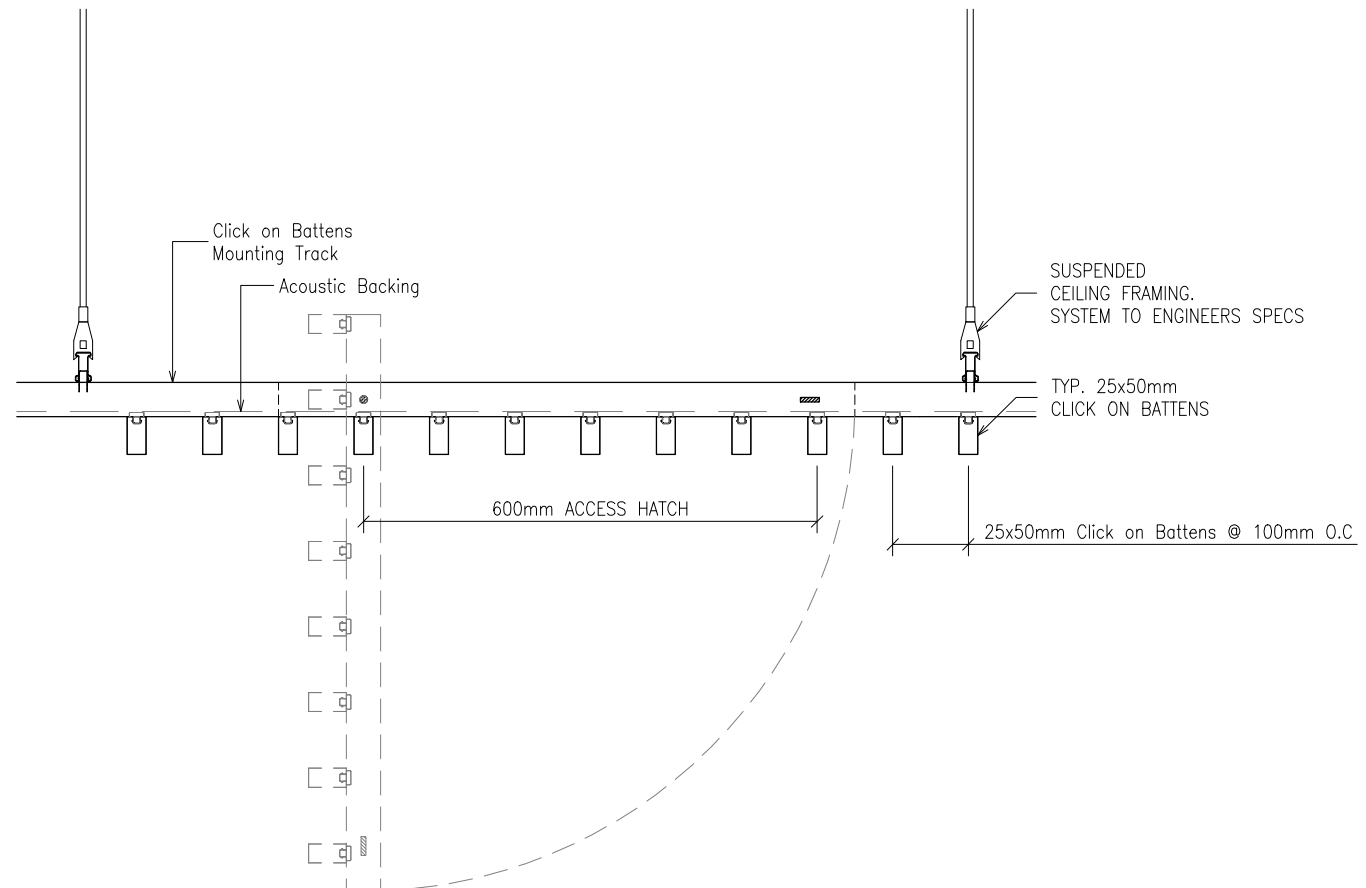

2 ACCESS PANEL SECTION VIEW  
1:10

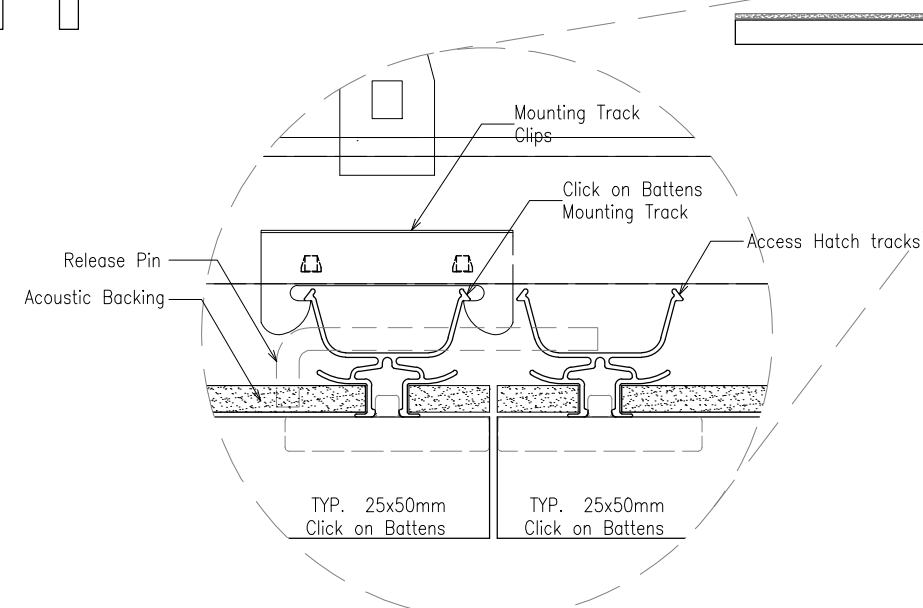

TYP. HATCH BREAK  
DETAILS

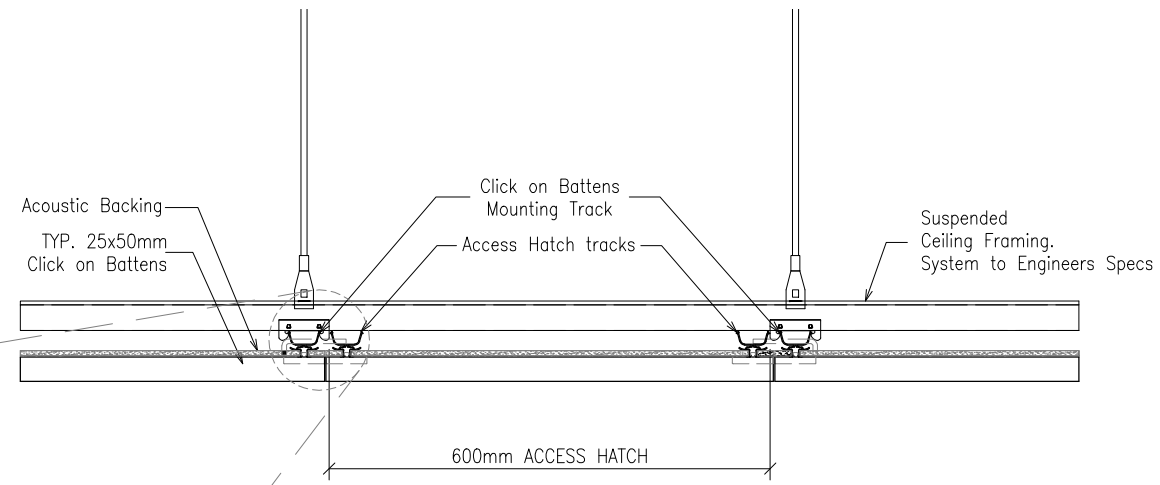

3 ACCESS PANEL SECTION VIEW  
1:10

NOTE:  
1. ALL DIMENSIONS ARE IN MILLIMETERS U.N.O



A	Issued for Review	RW		MS
REV:	DESCRIPTION	BY	DATE	APPROVED
PROJECT:				
DWG TITLE: ACCESS PANEL DETAILS				
DWG No:		SCALE: 1:10		REV: A
DRAWN: RW		CHECKED: MS		APPROVED:
DATE:		DATE:		DATE: